


Issue:	Description:	Date:
01	Draft Issue	22.01.26

Contractor:	AVIYANTA AVIYANTA ENGINEERING CONSULTING GROUP TEL:04108946047 WEB:www.aviyanta.com.au EMAIL:enquiries@aviyanta.com.au
Location:	Alexandra Parade, Hamilton
Map reference:	N/A
Municipality:	Southern Grampians Shire



Drawing title:	Road closure	Project no.:	RAG-3002-001
Existing speed limit:	50km/h	Drawing no.:	001
Proposed speed limit:	50km/h	Sheet:	1/2
Road classification:	Category 1 road	Stage:	1/1
Works duration:	Long term works	Scale:	NTS <i>Best viewed in A3</i>

DO NOT SCALE FROM THIS DRAWING

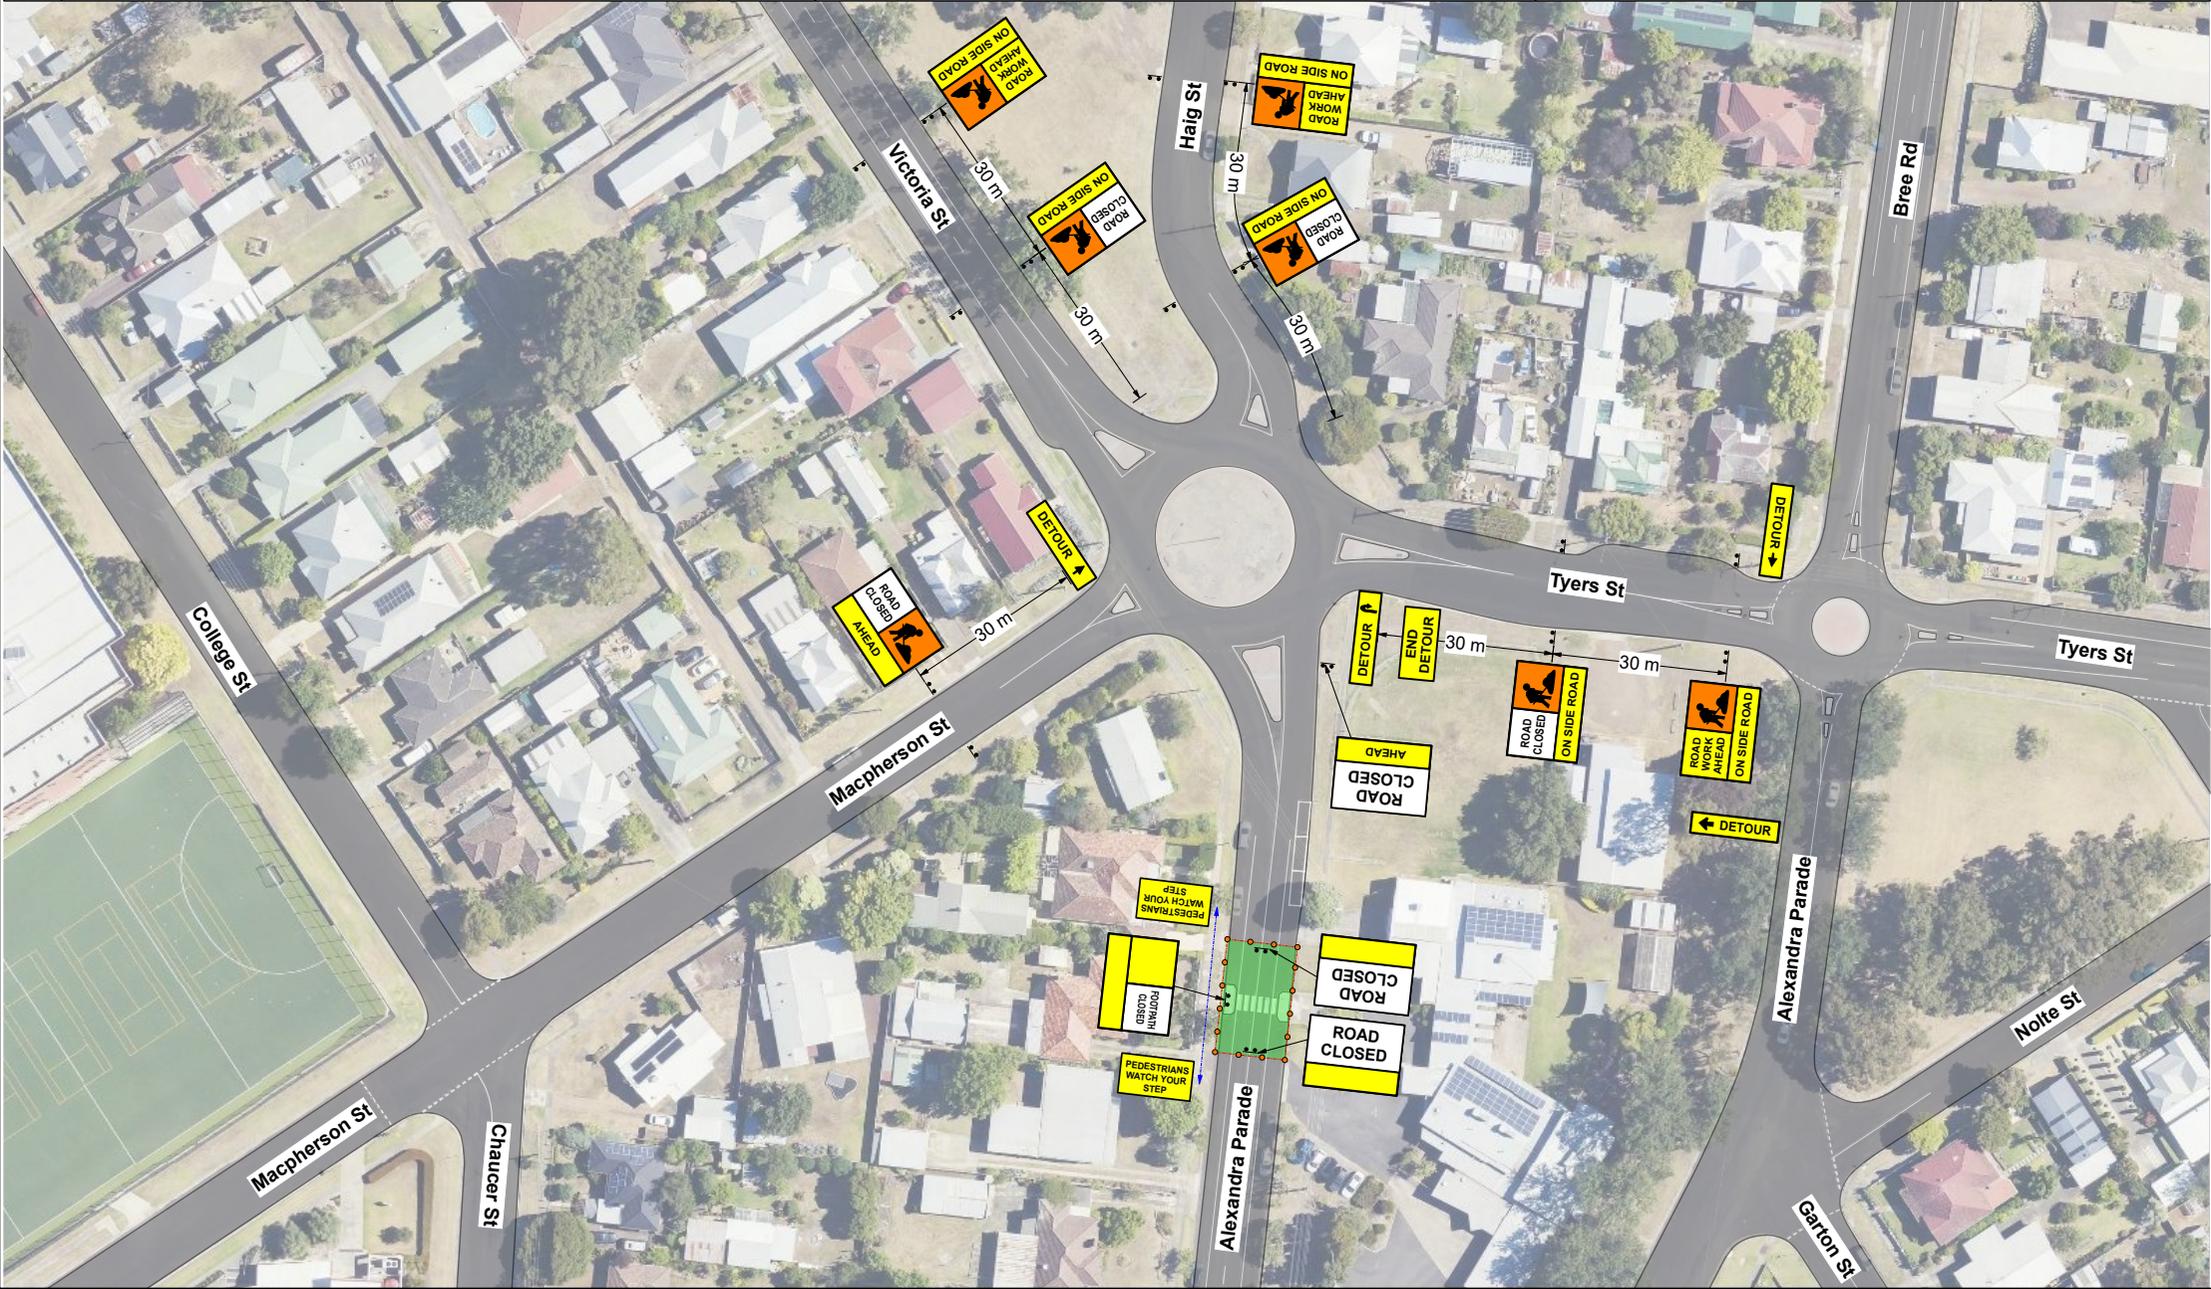



Issue:	Description:	Date:	Contractor: AVIYANTA AVIYANTA ENGINEERING CONSULTING GROUP TEL:04106946047 WEB:www.aviyanta.com.au EMAIL:enquiries@aviyanta.com.au
			Location: Alexandra Parade, Hamilton
			Map reference: N/A
			Municipality: Southern Grampians Shire
01	Draft Issue	22.01.26	



Drawing title:	Road closure	Project no.:	RAG-3002-001
Existing speed limit:	50km/h	Drawing no.:	001
Proposed speed limit:	50km/h	Sheet: 2/2	Stage: 1/1
Road classification:	Category 1 road	Scale: NTS	<i>Best viewed in A3</i>
Works duration:	Long term works	DO NOT SCALE FROM THIS DRAWING	